


DATE	REV.	DESCRIPTION	AUTH.	DR.
1/30/09	H	removed 2 3/8" B.S. AND UPDATED DWG.	EB	EB

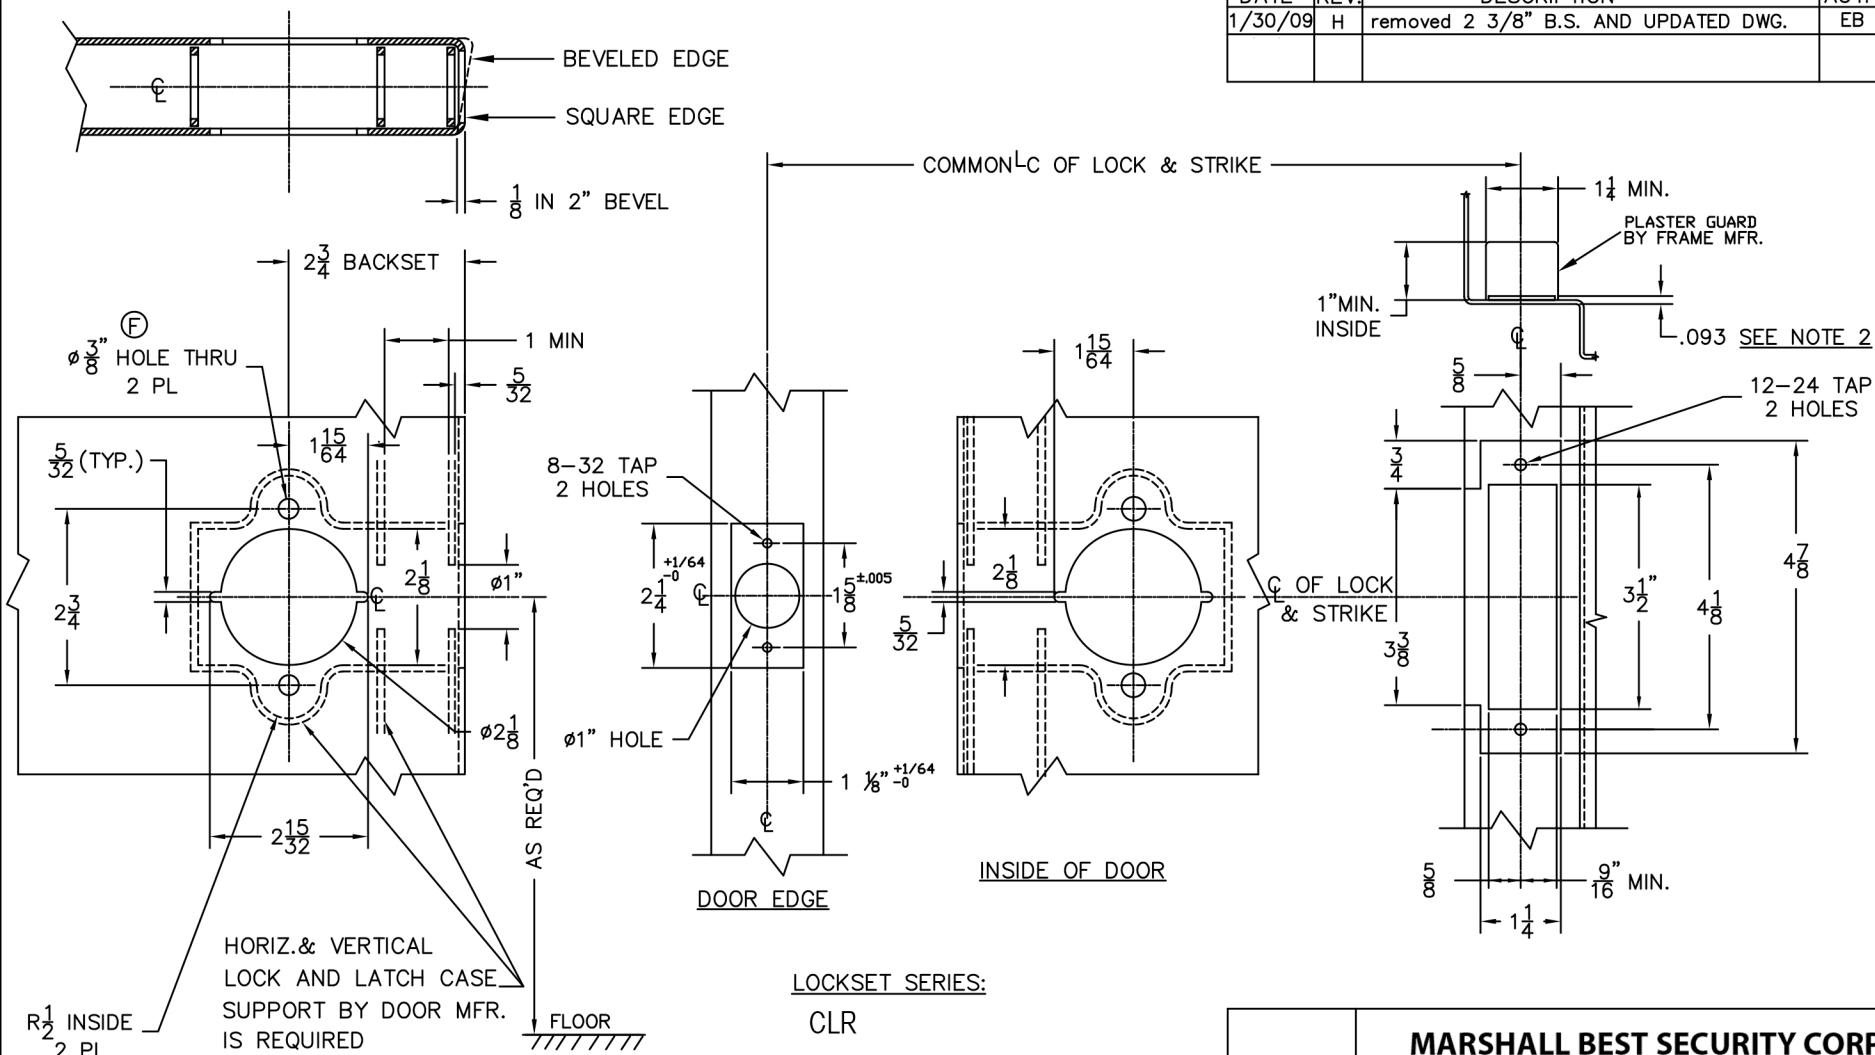

NOTE:
 1. CONSULT FACTORY TO ENSURE TEMPLATE IS LATEST REVISION
 2. ADD 1/64" IF DUST BOX IS USED

MARSHALL BEST SECURITY CORP.				
TOLERANCES (EXCEPT AS NOTED)	SCALE 1:2	DRAWN BY: A.T		
DECIMAL ±.005		CHECKED BY:		
FRACTIONAL ±1/64"		APPROVED BY:		
ANGULAR ±1°	DATE 4-5-16	DWG. SIZE: B	DRAWING NUMBER TS CLR	REV. H
TITLE: INSTALLATION TEMPLATE, STEEL DOOR WITH STANDARD LOCK FRONT				